


- NOTE:**
- 1) NPDES OFFLOT
 - 2) 2FT SOIL DEPTH CREDIT
 - 3) RE-AERATION DIFFUSER NOT REQUIRED FOR SOIL DEPTH CREDIT

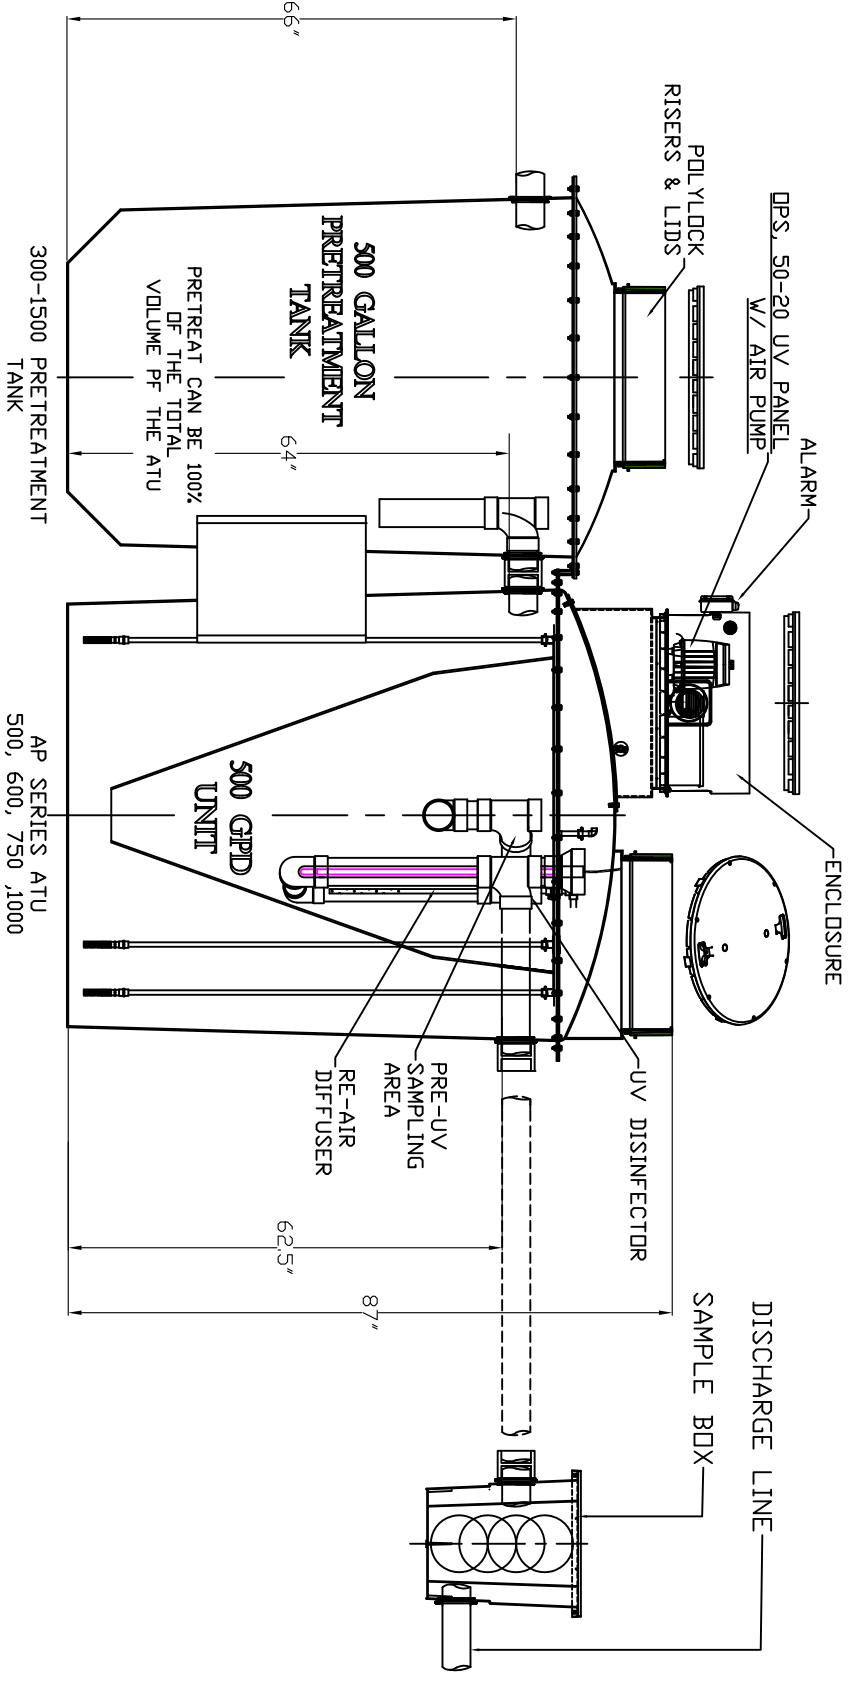

PART DESCRIPTION:		TOLERANCES UNLESS OTHERWISE SPECIFIED		REV#	SCALE	DATE	DRAWN BY	SHEET#
AP UV DISINFECTOR		FRACTIONS ± 1/4"	ANGLES ± 1°	000	1"=1'	8/21/12	A.DAVIS	1 OF 1
		DIMENSIONS ARE IN INCHES UNLESS OTHERWISE SPECIFIED.						

AP SERIES ATU
500, 600, 750, 1000
AND 1500 GALLON OPTIONS