



THIS DRAWING IS THE SOLE PROPERTY OF AK/HA MANUFACTURING LLC

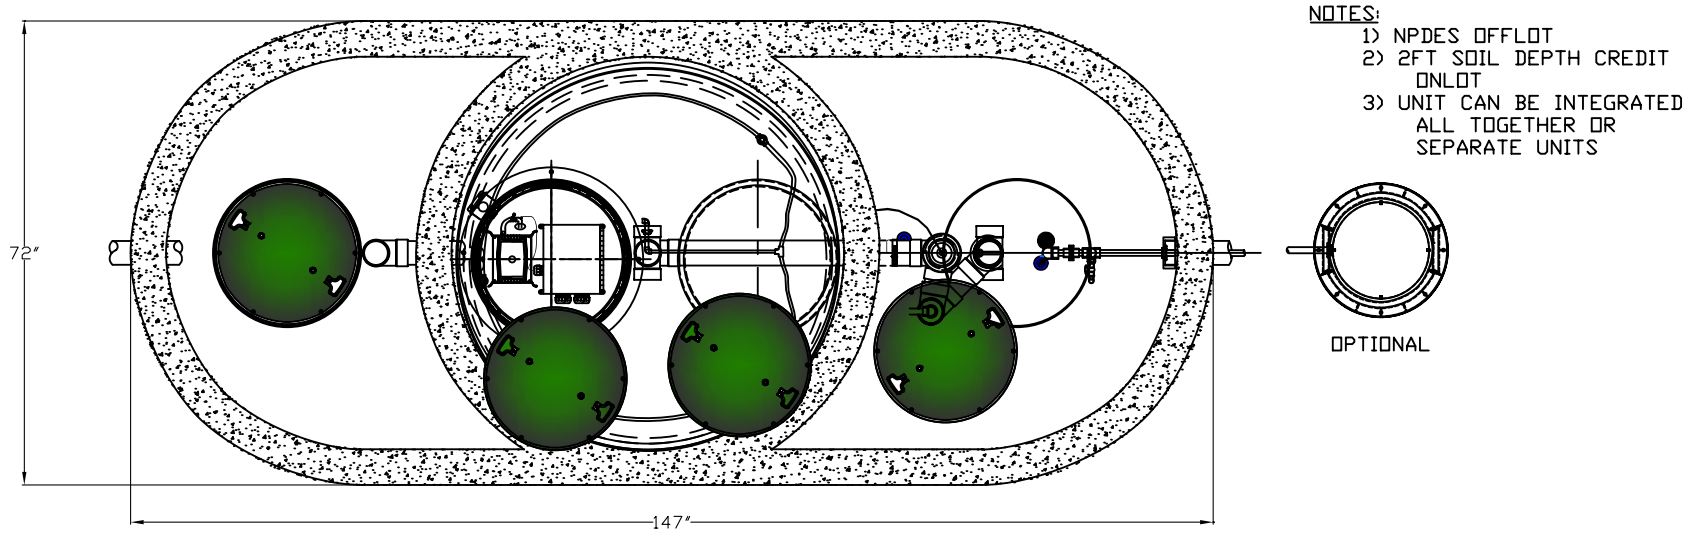

- NOTES:**
- 1) NPDES OFFLOT
 - 2) 2FT SOIL DEPTH CREDIT ONLOT
 - 3) UNIT CAN BE INTEGRATED ALL TOGETHER OR SEPARATE UNITS

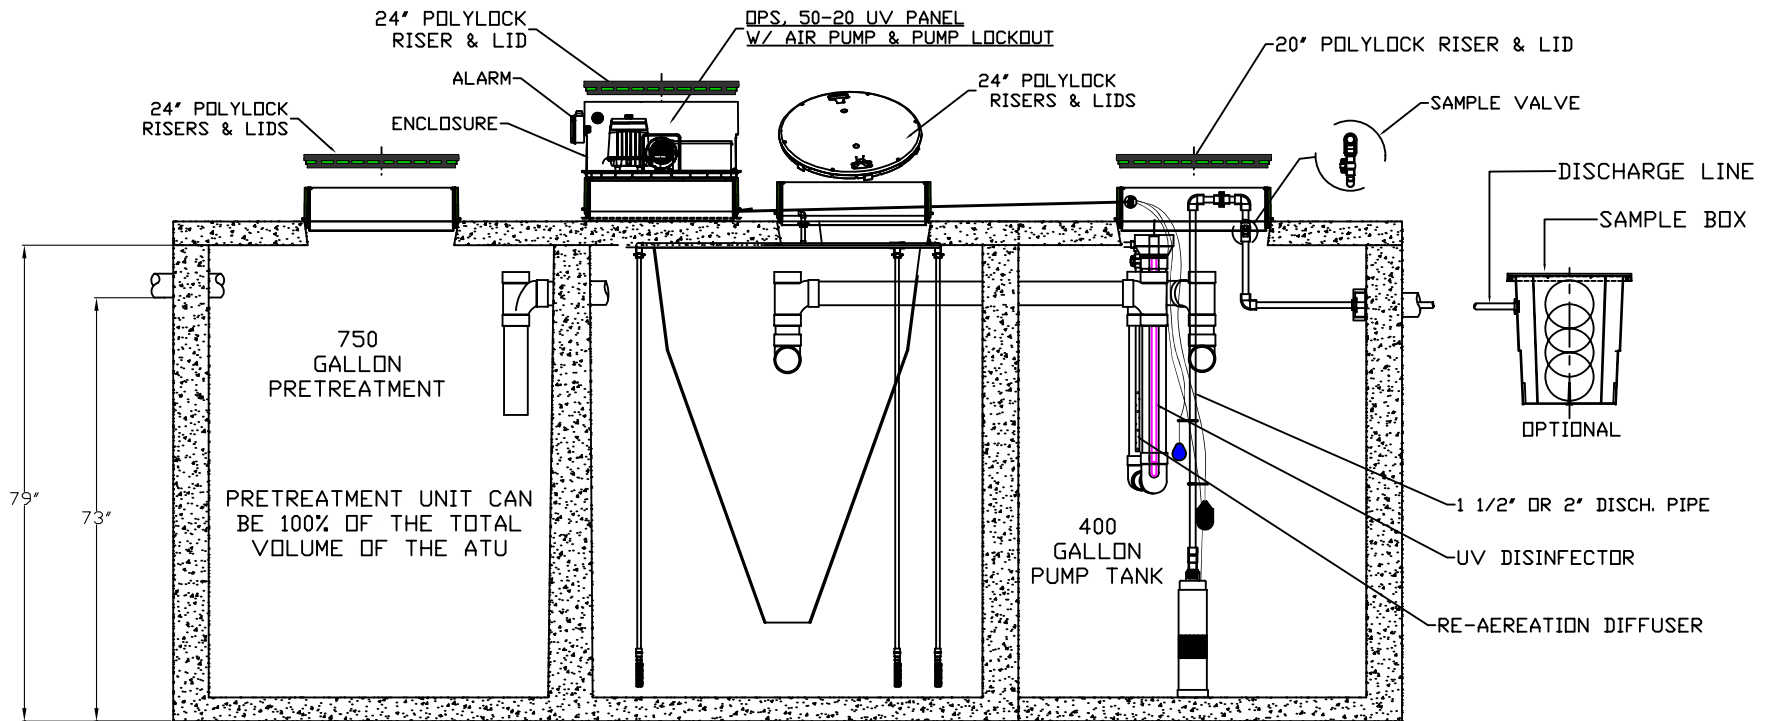

OPTIONAL
300-1500 TOTAL VOLUME
PRETREATMENT TANK

CLP SERIES
500-600 GPD

OPTIONAL
300-1000 GALLON
PUMP TANK



PART DESCRIPTION: CLP500-600 GPD SERIES WITH UV DISINFECTION AND PUMP LOCK OUT	TOLERANCES UNLESS OTHERWISE SPECIFIED		REV# 000	SCALE 1"=1'	DATE 10/21/14	DRAWN BY: A.DAVIS	SHEET# 1 OF 1
	FRACTIONS ± 1/4"	ANGLES ± 1°	DIMENSIONS ARE IN INCHES UNLESS OTHERWISE SPECIFIED.		PART# ---		

